

**SURVEY NOTES**

POINT	MARKER	
A	1/2" STEEL ROD	
B	PK NAIL	
C	1/2" STEEL ROD	
D	1/2" STEEL ROD	
E	1/2" STEEL ROD	


  

COURSE	ANGLE	DISTANCE (ft)
AB	S 00°49'20" W	376.54
BC	S 00°13'25" S	326.81
CD	N 89°07'55" W	252.52
DE	N 00°50'45" E	703.20
EA	S 89°09'15" E	246.26



- SANITARY SEWER TAP
- 3/4" POTABLE WATER TAP
- HOSE BIB
- BACKFLOW PREVENTER

- EXISTING FENCE
- PROPERTY LINE

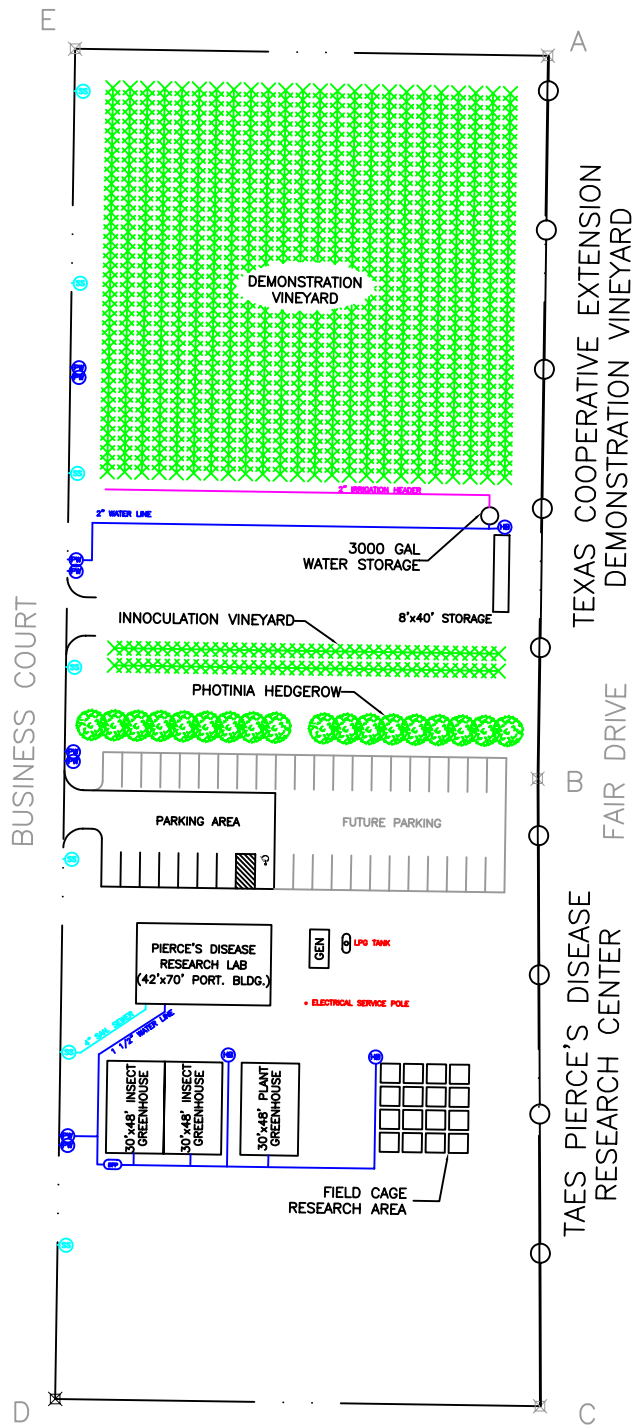

PRELIMINARY  
NOT FOR CONSTRUCTION

TEXAS AGRICULTURAL EXPERIMENT STATION  
PIERCE'S DISEASE RESEARCH CENTER  
FREDERISCKBURG, TEXAS  
SITE PLAN

	APPROVED	JDD	DRAWN	DDS
PROJ.	DATE:	10/17/05	SCALE:	1"=100'